

Pressley Associates
Landscape Architects
432 Columbia Street
Cambridge, MA 02141
T: 617-491-5300
F: 617-491-7502
www.pressleyinc.com

pressley

Prepared For:



Massachusetts Department of
Conservation and Recreation

Gateway to the Arborway


Boston, Massachusetts

Street Trees
Site Treatment Plan
Key Plan


DRAWN BY: SW/GC
CHECKED BY: GC
DATE: JULY 2008
SCALE: AS NOTED

DRAWING NO.

L3.0

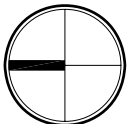

NOT TO SCALE

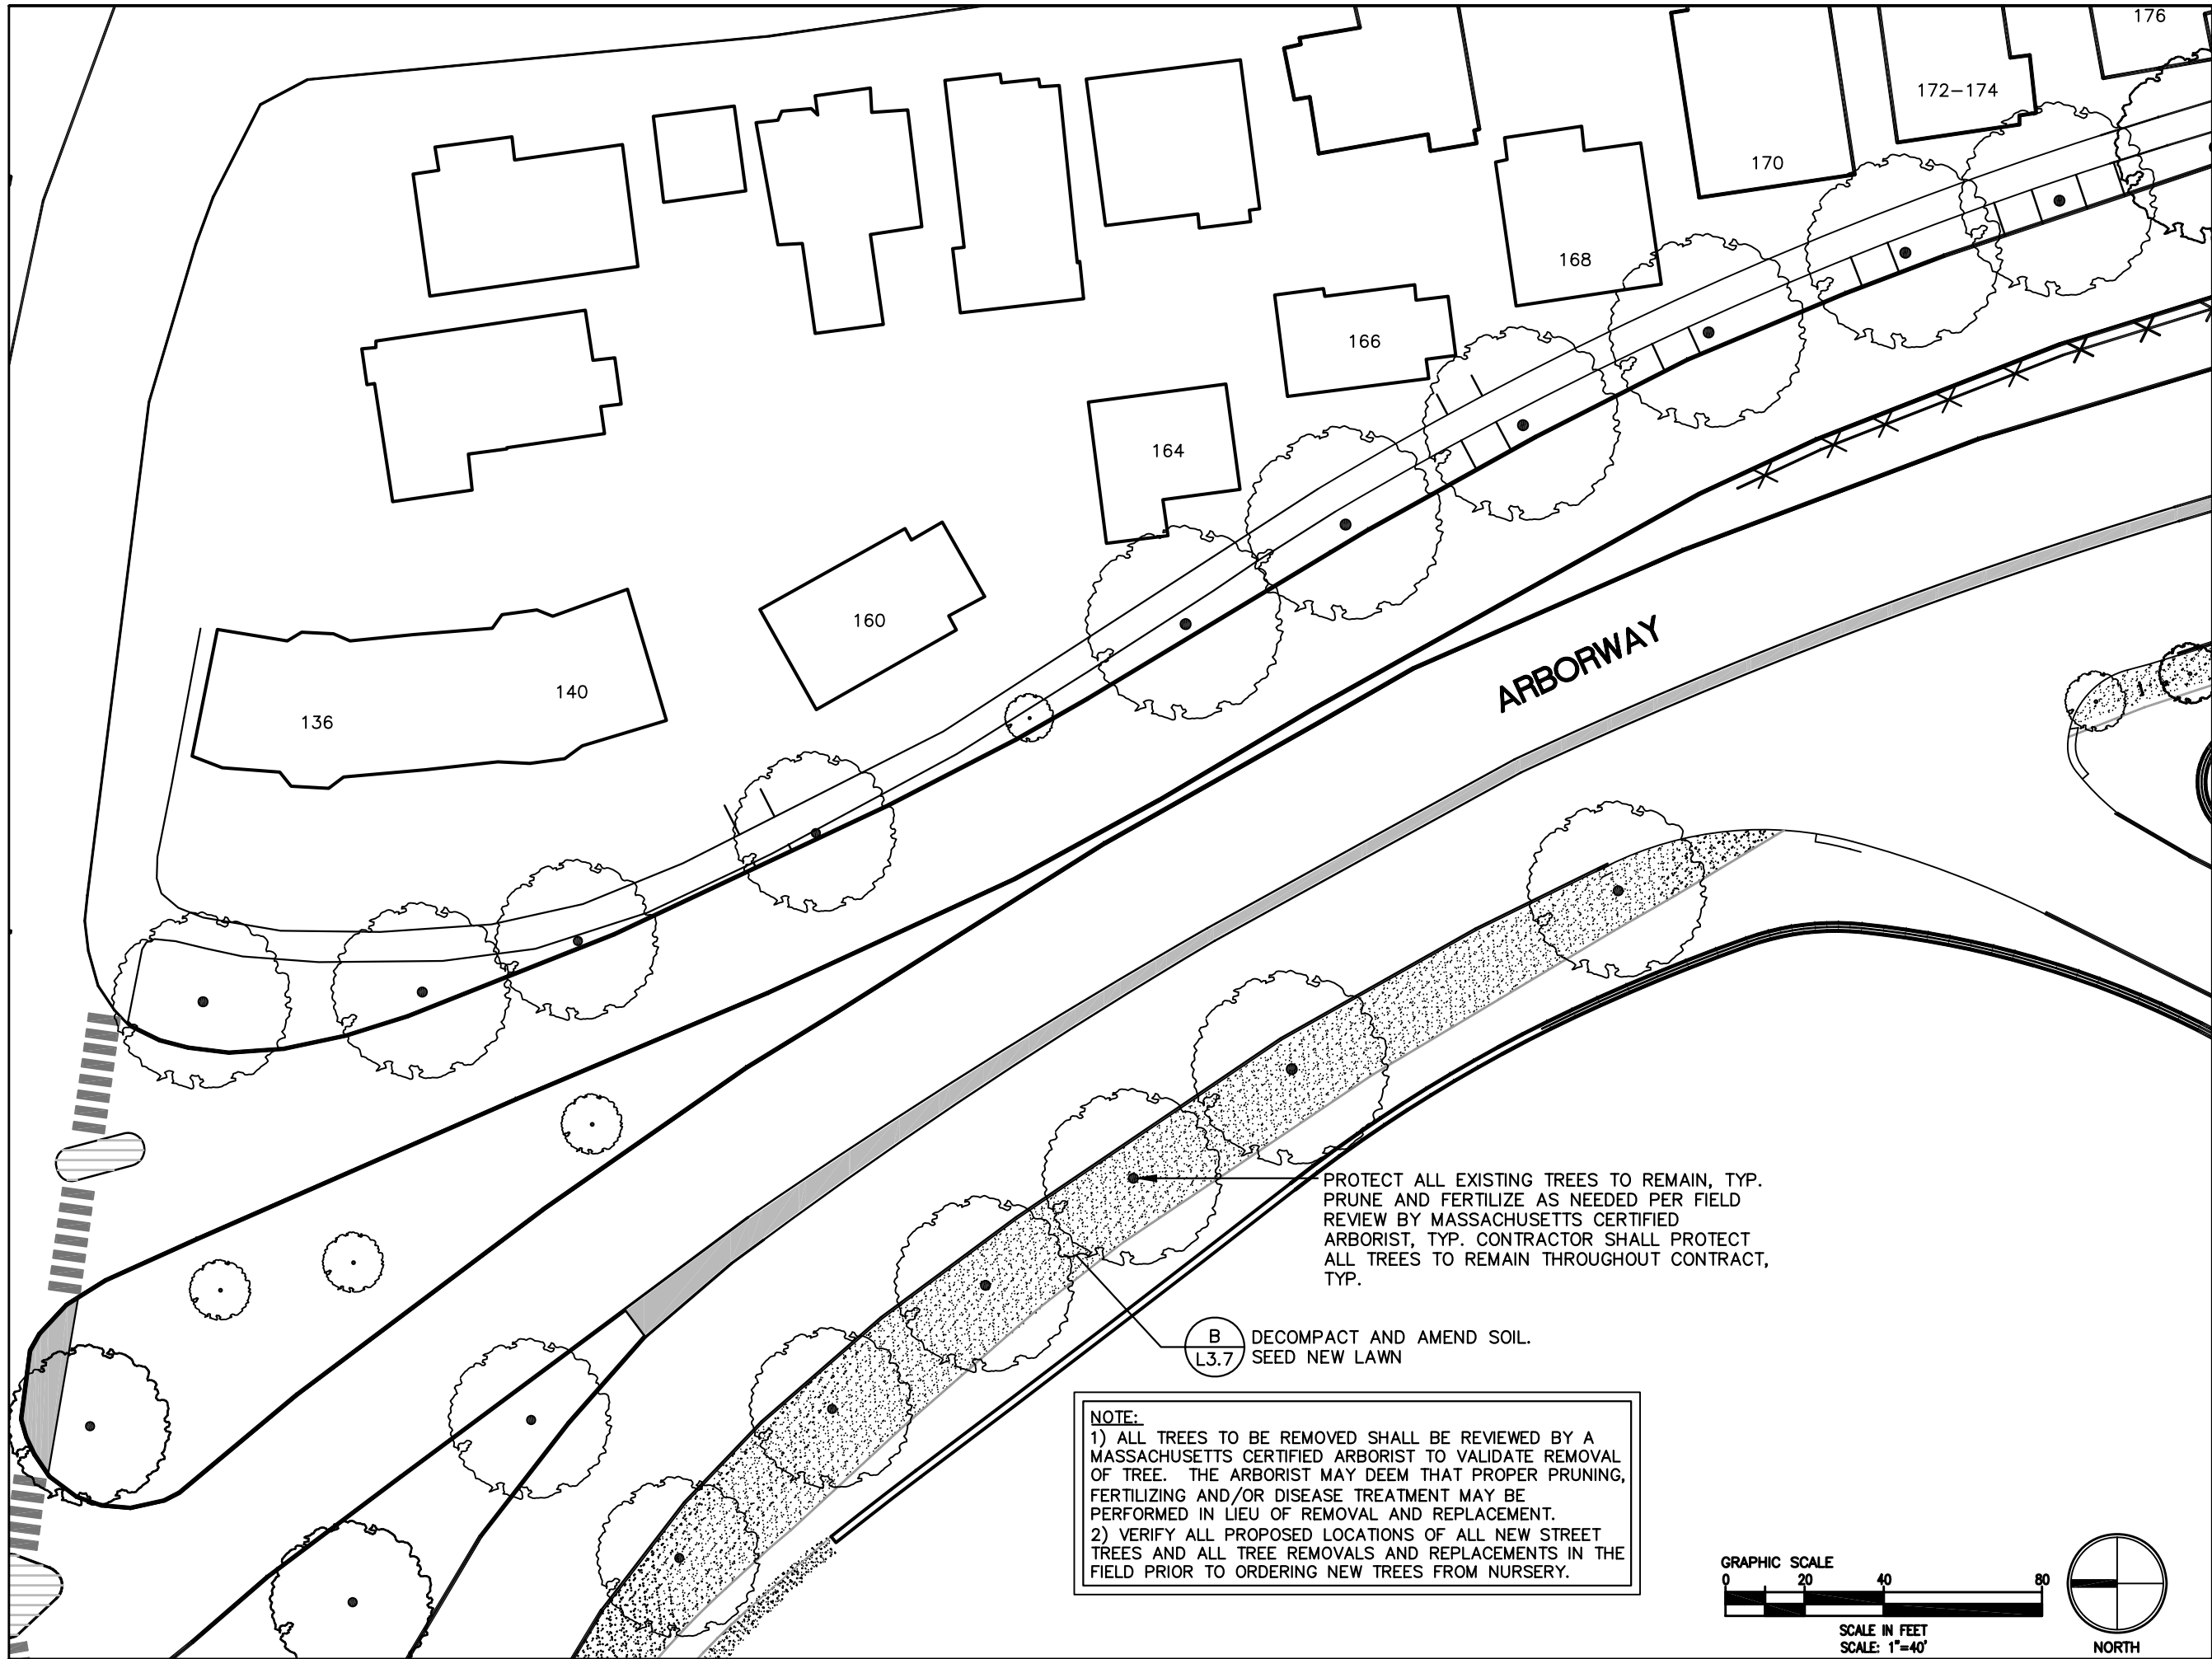


Gateway to the Arborway Boston, Massachusetts

Street Trees Site Treatment Plan

DRAWN BY: SW/GC
CHECKED BY: GC
DATE: JULY 2008
SCALE: AS NOTED

DRAWING NO.
L3.1

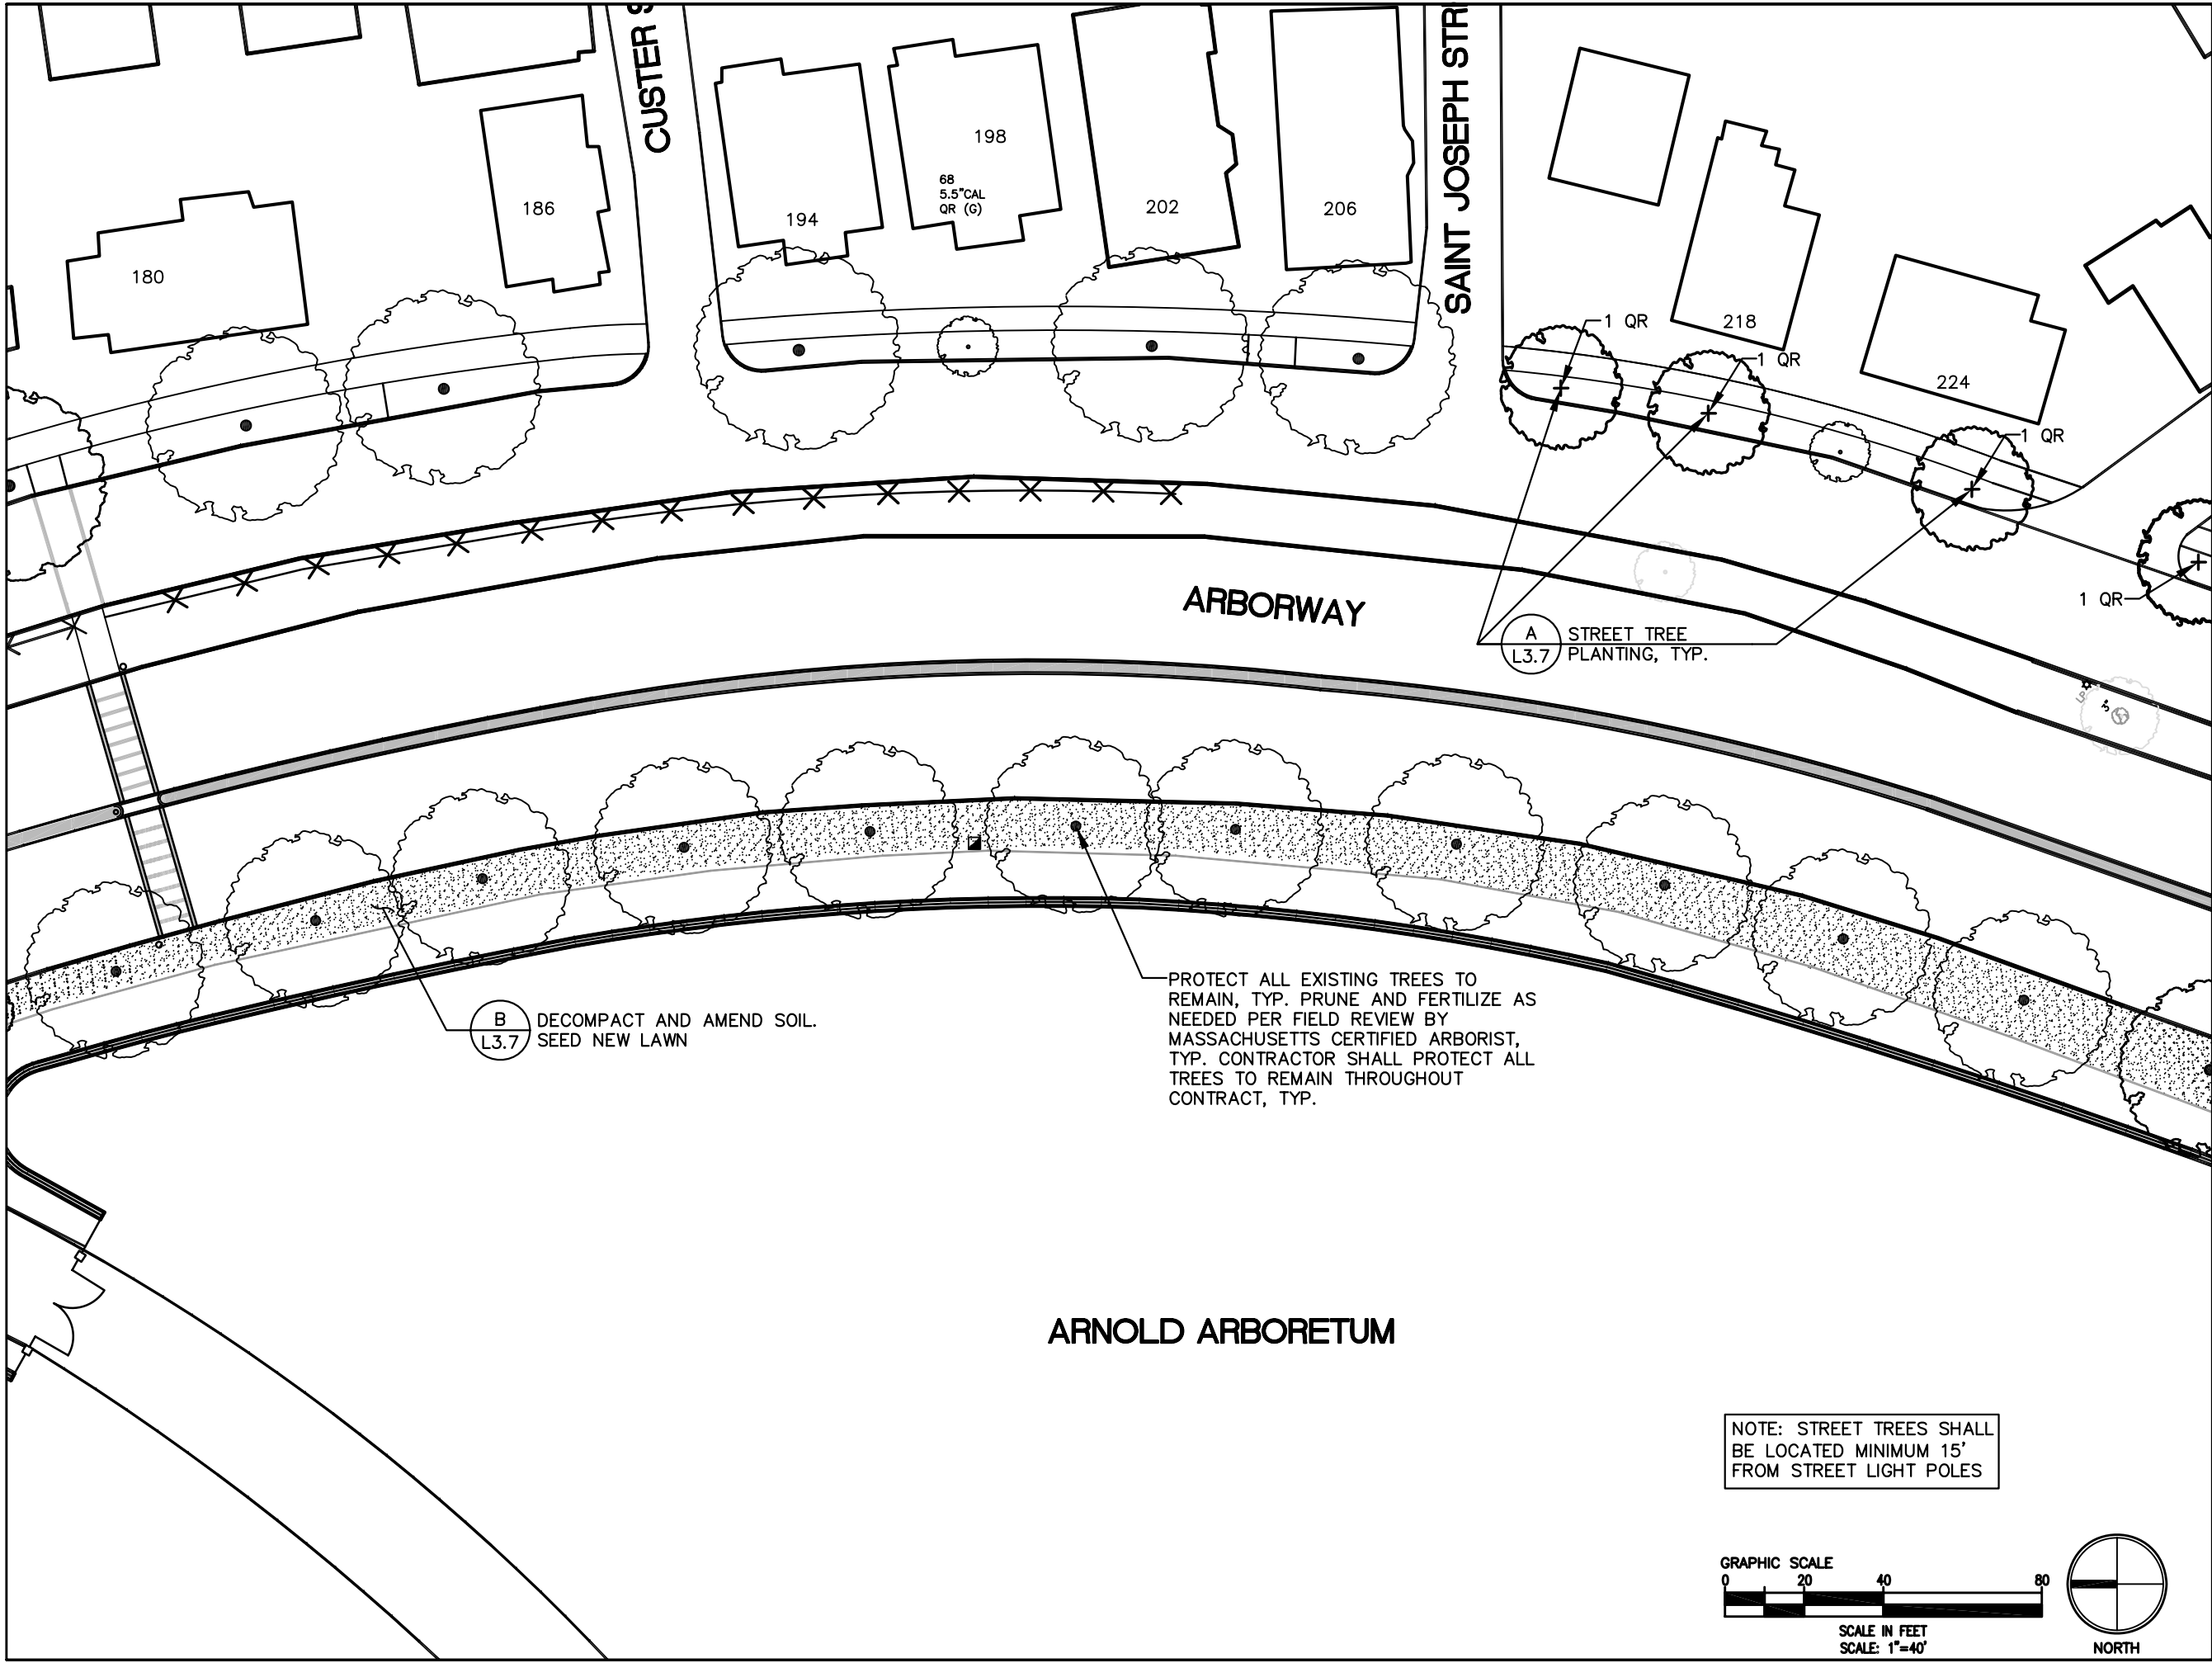

pressley

Prepared For:



Massachusetts Department of
Conservation and Recreation


Gateway to the Arborway

Boston, Massachusetts

Street Trees
Site Treatment Plan

DRAWN BY: SW/GC
CHECKED BY: GC
DATE: JULY 2008
SCALE: AS NOTED

DRAWING NO.
L3.2

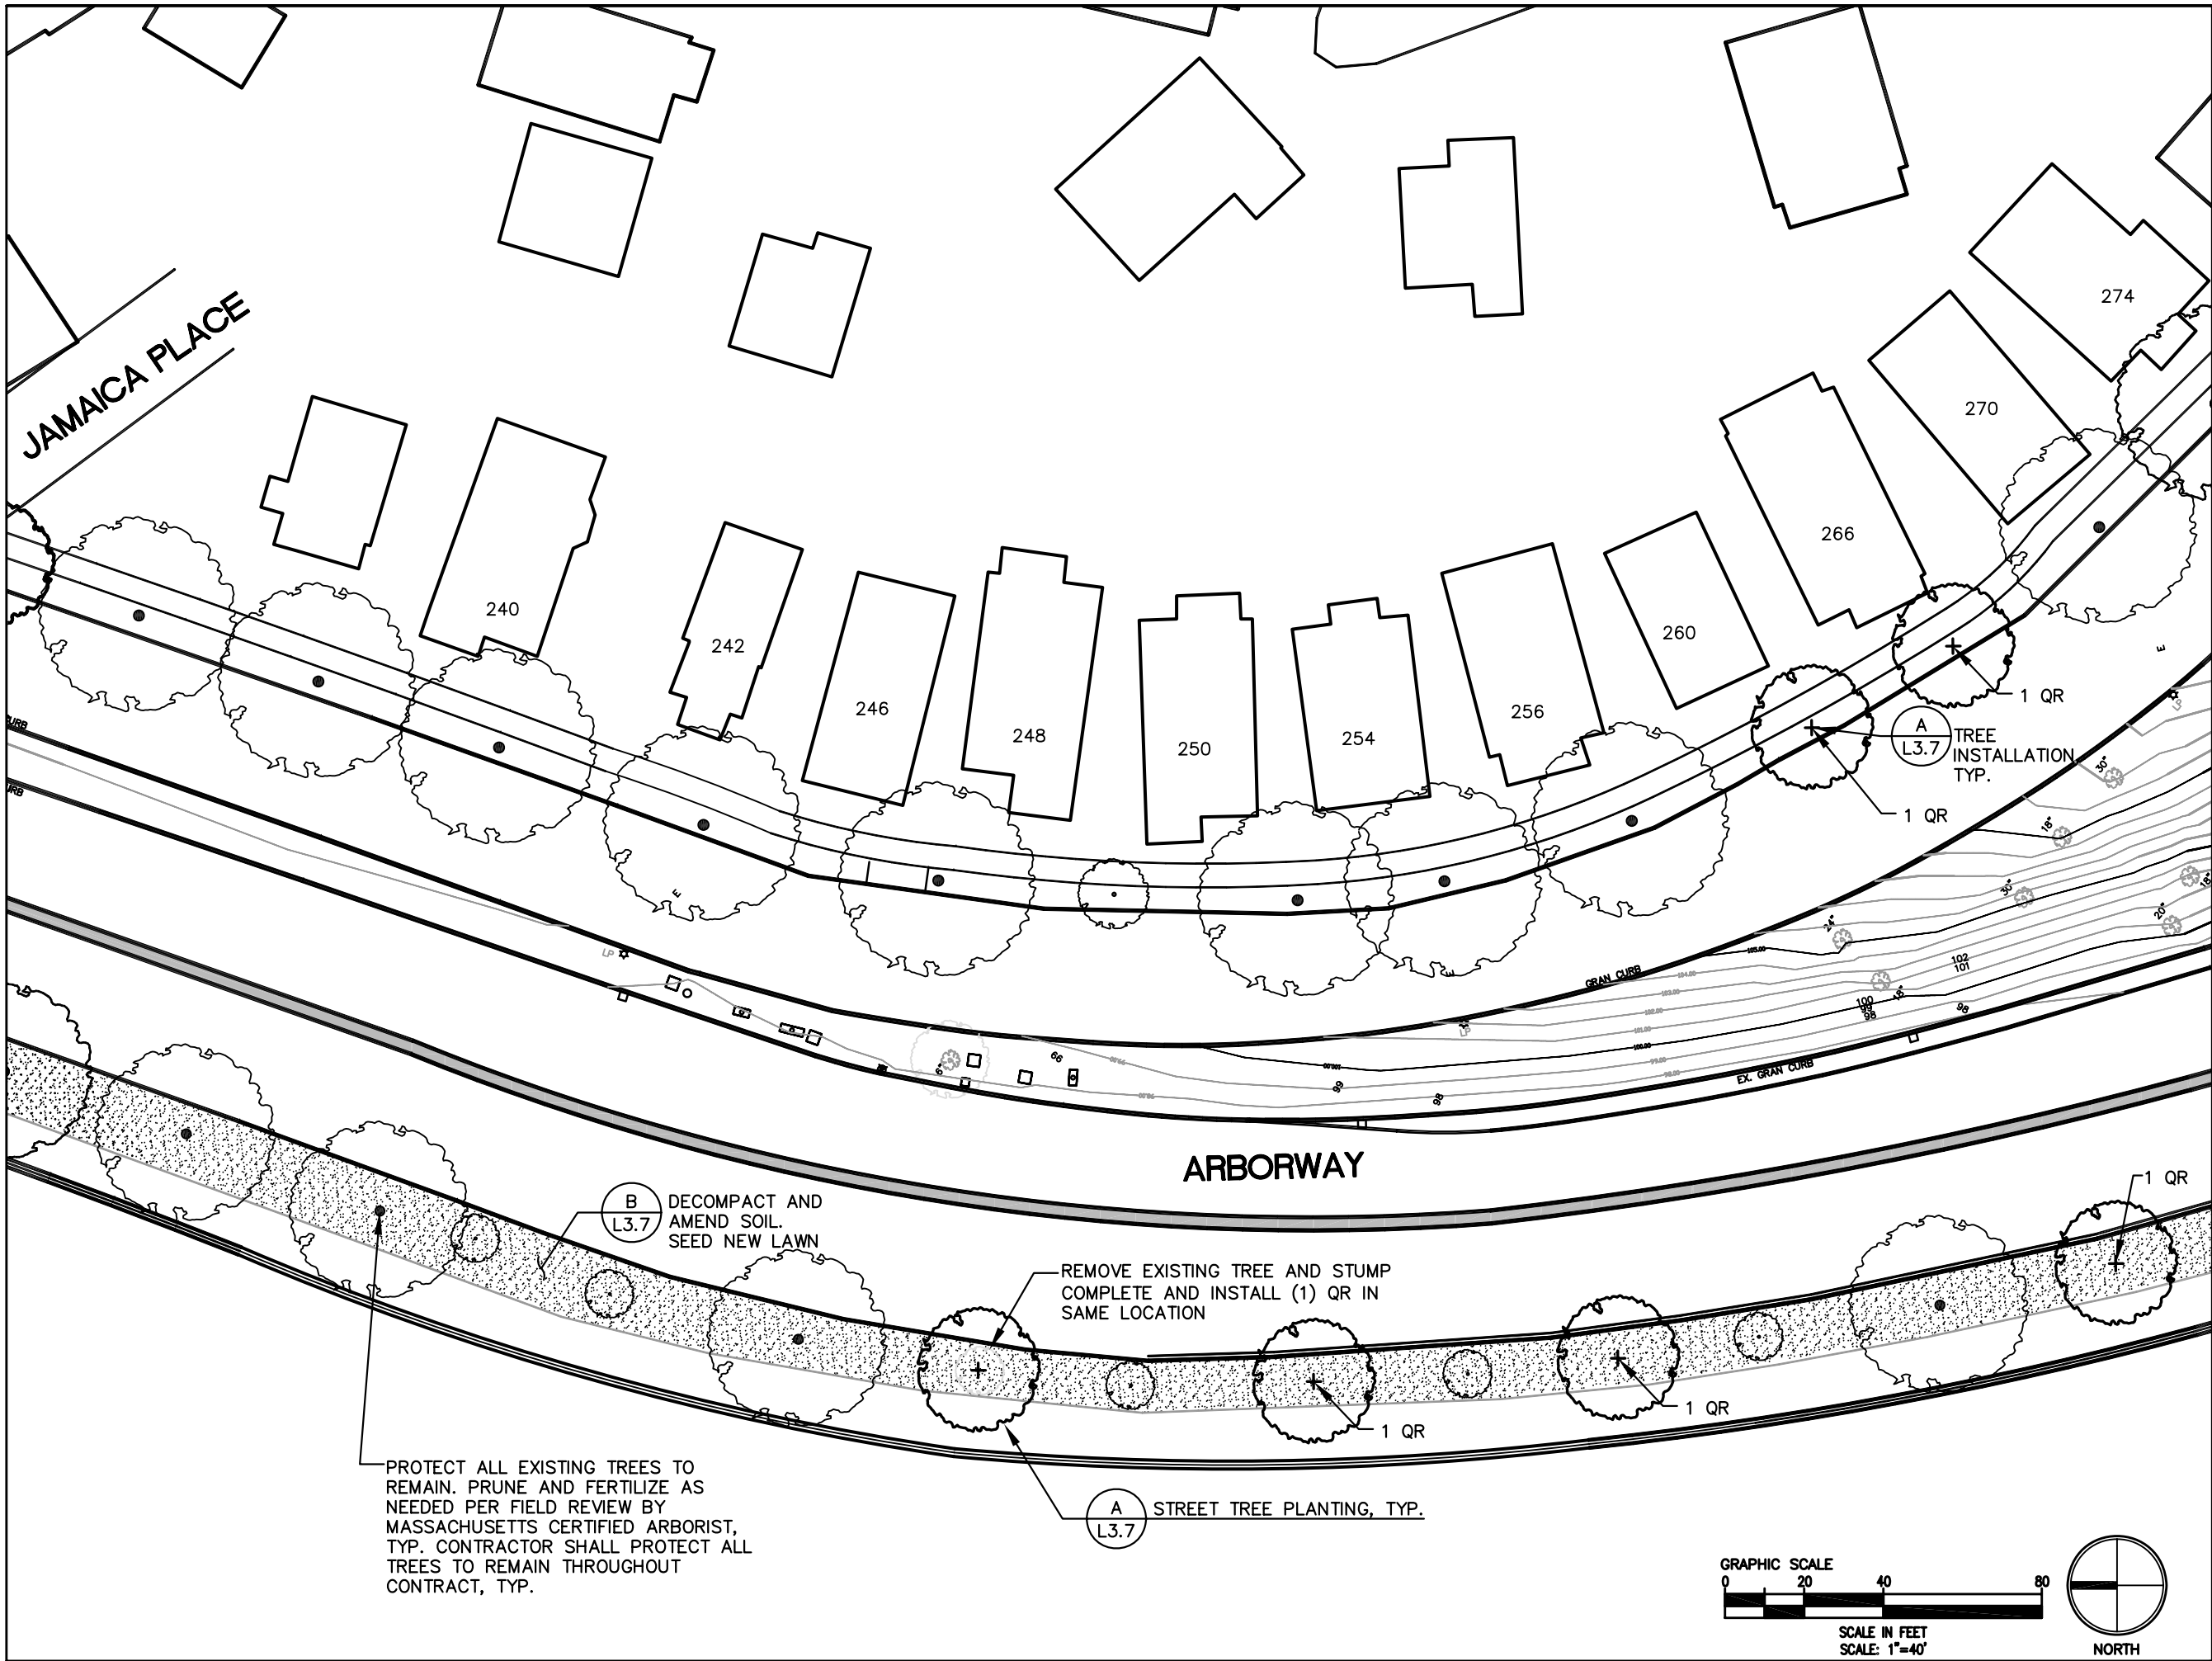

Prepared For:




Massachusetts Department of
Conservation and Recreation

Gateway to the Arborway Boston, Massachusetts

Street Trees Site Treatment Plan

DRAWN BY: SW/GC
CHECKED BY: GC
DATE: JULY 2008
SCALE: AS NOTED

DRAWING NO.
L3.3

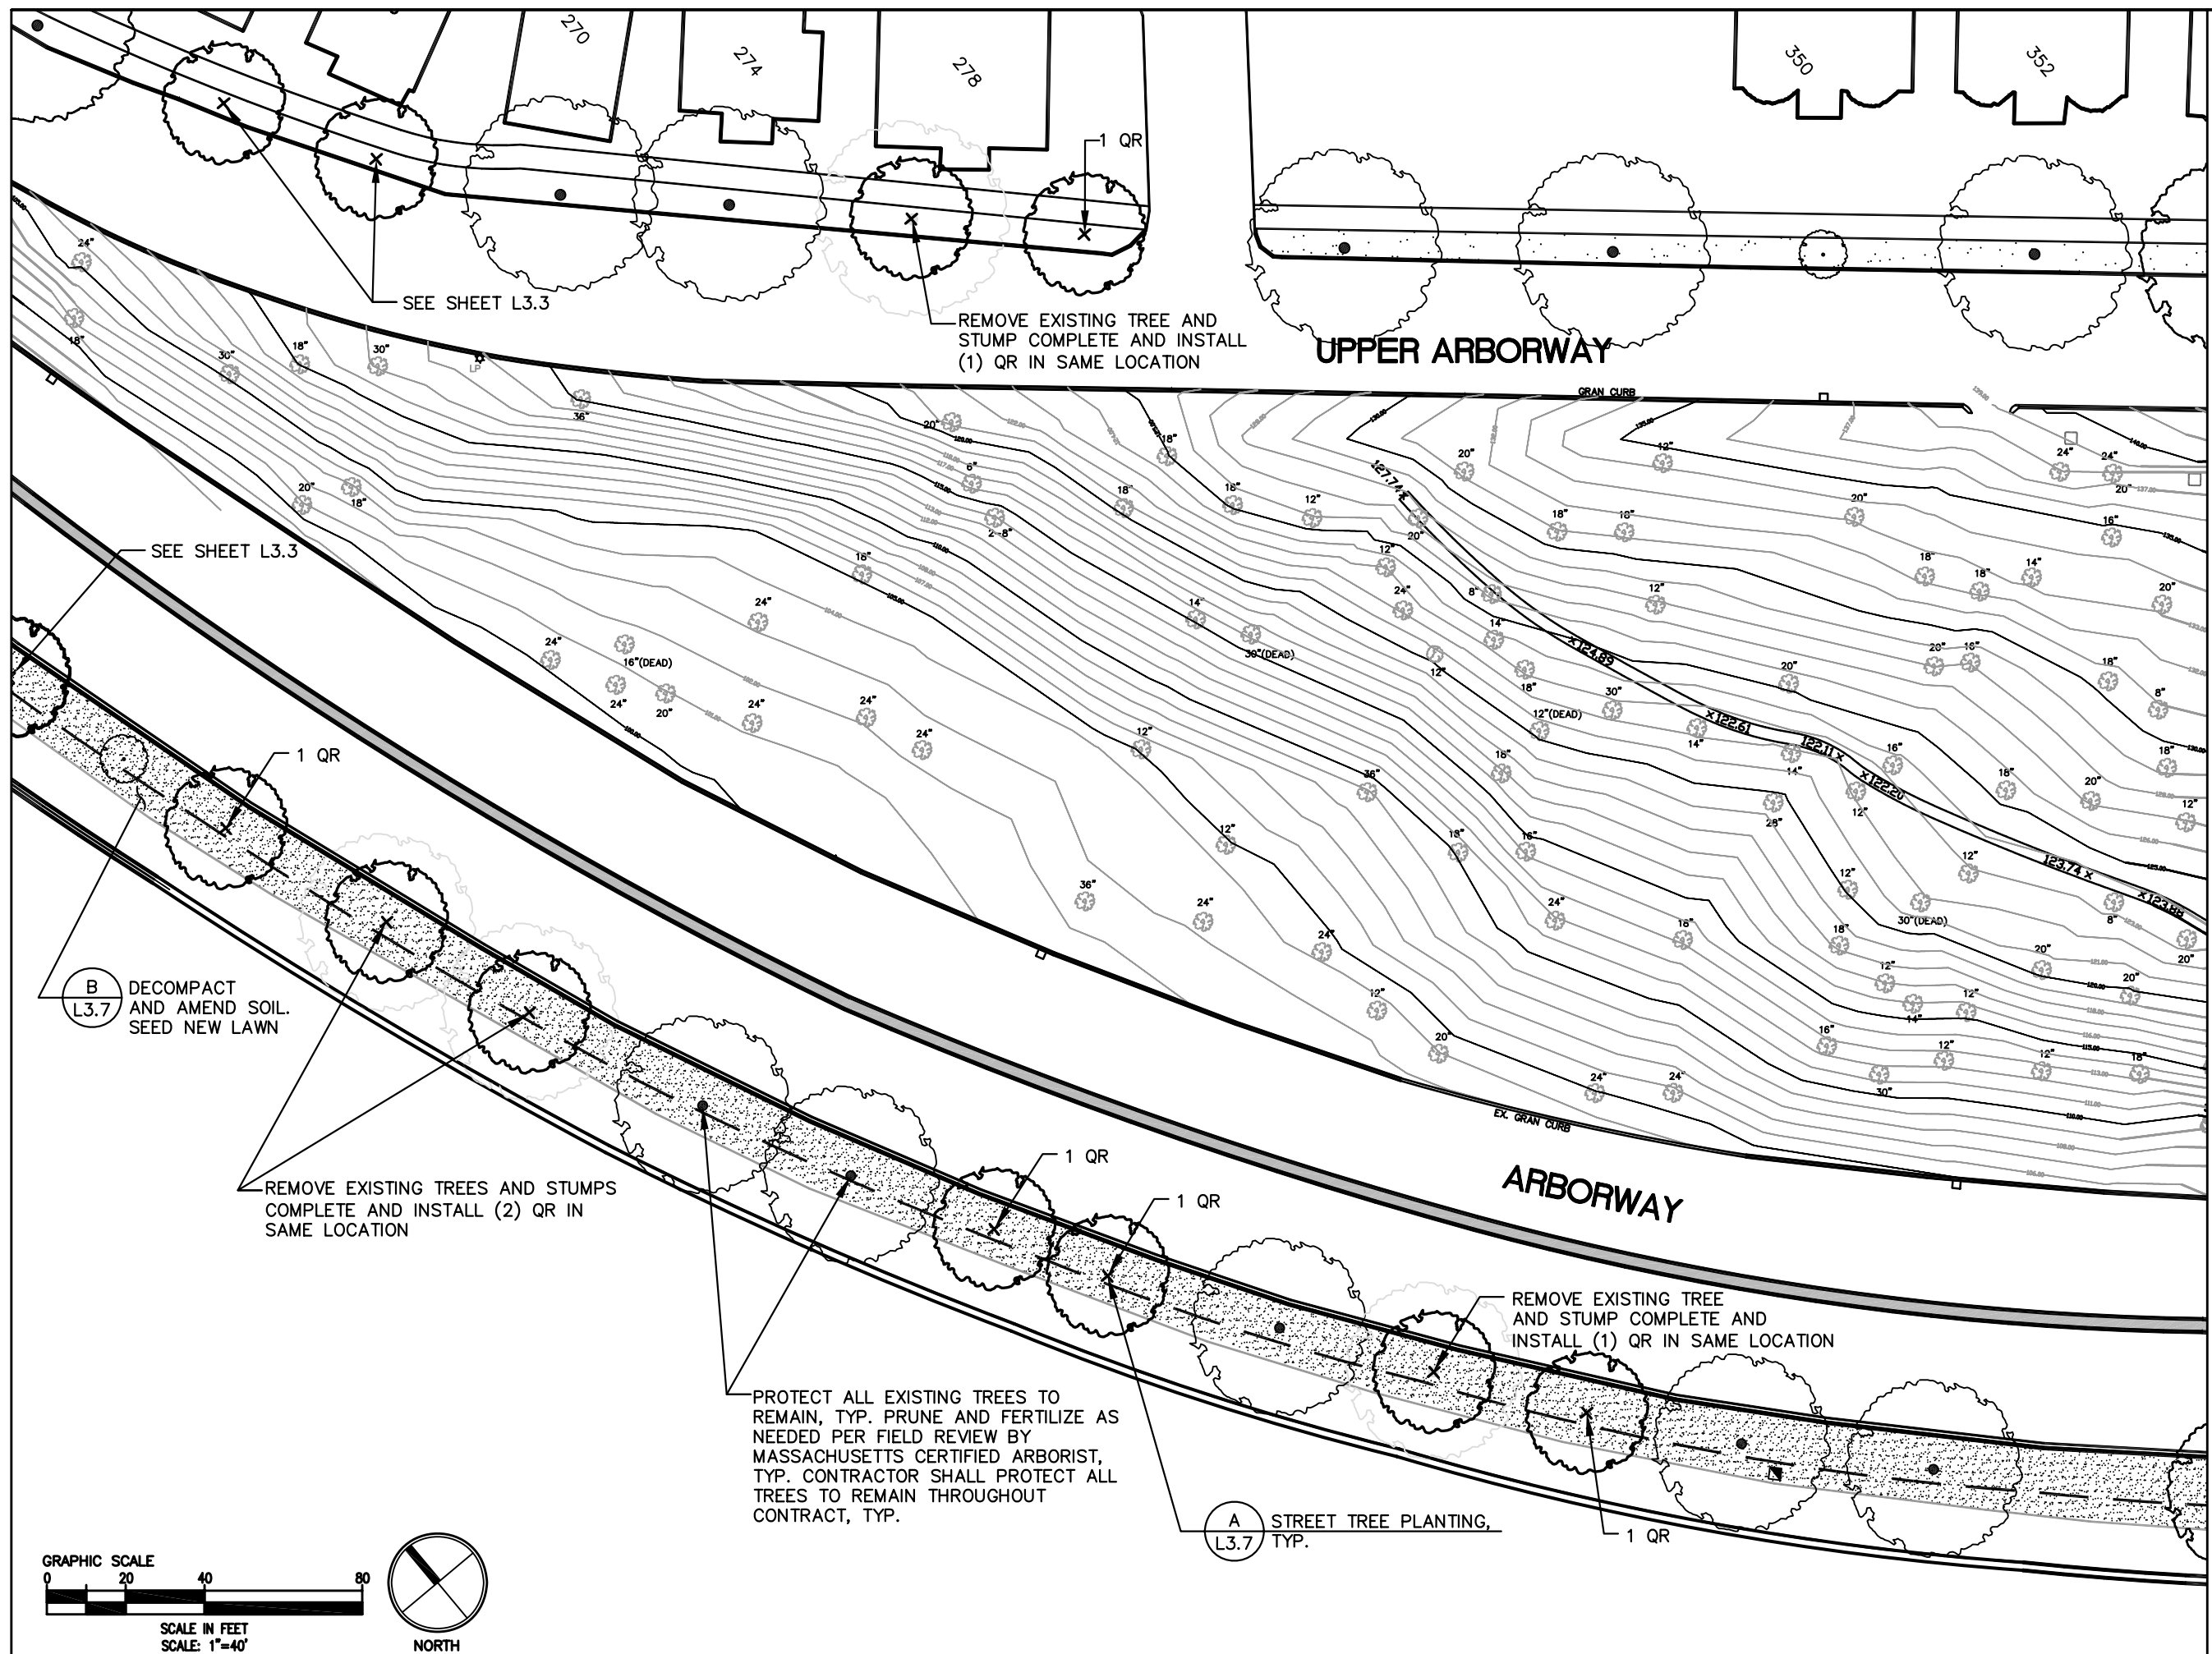



Prepared For:

Massachusetts Department of
Conservation and Recreation

Gateway to the Arborway


Boston, Massachusetts


Street Trees Site Treatment Plan

DRAWN BY: SW/GC	D
CHECKED BY: GC	
DATE: JULY 2008	
SCALE: AS NOTED	

DRAWING NO.

L3.5

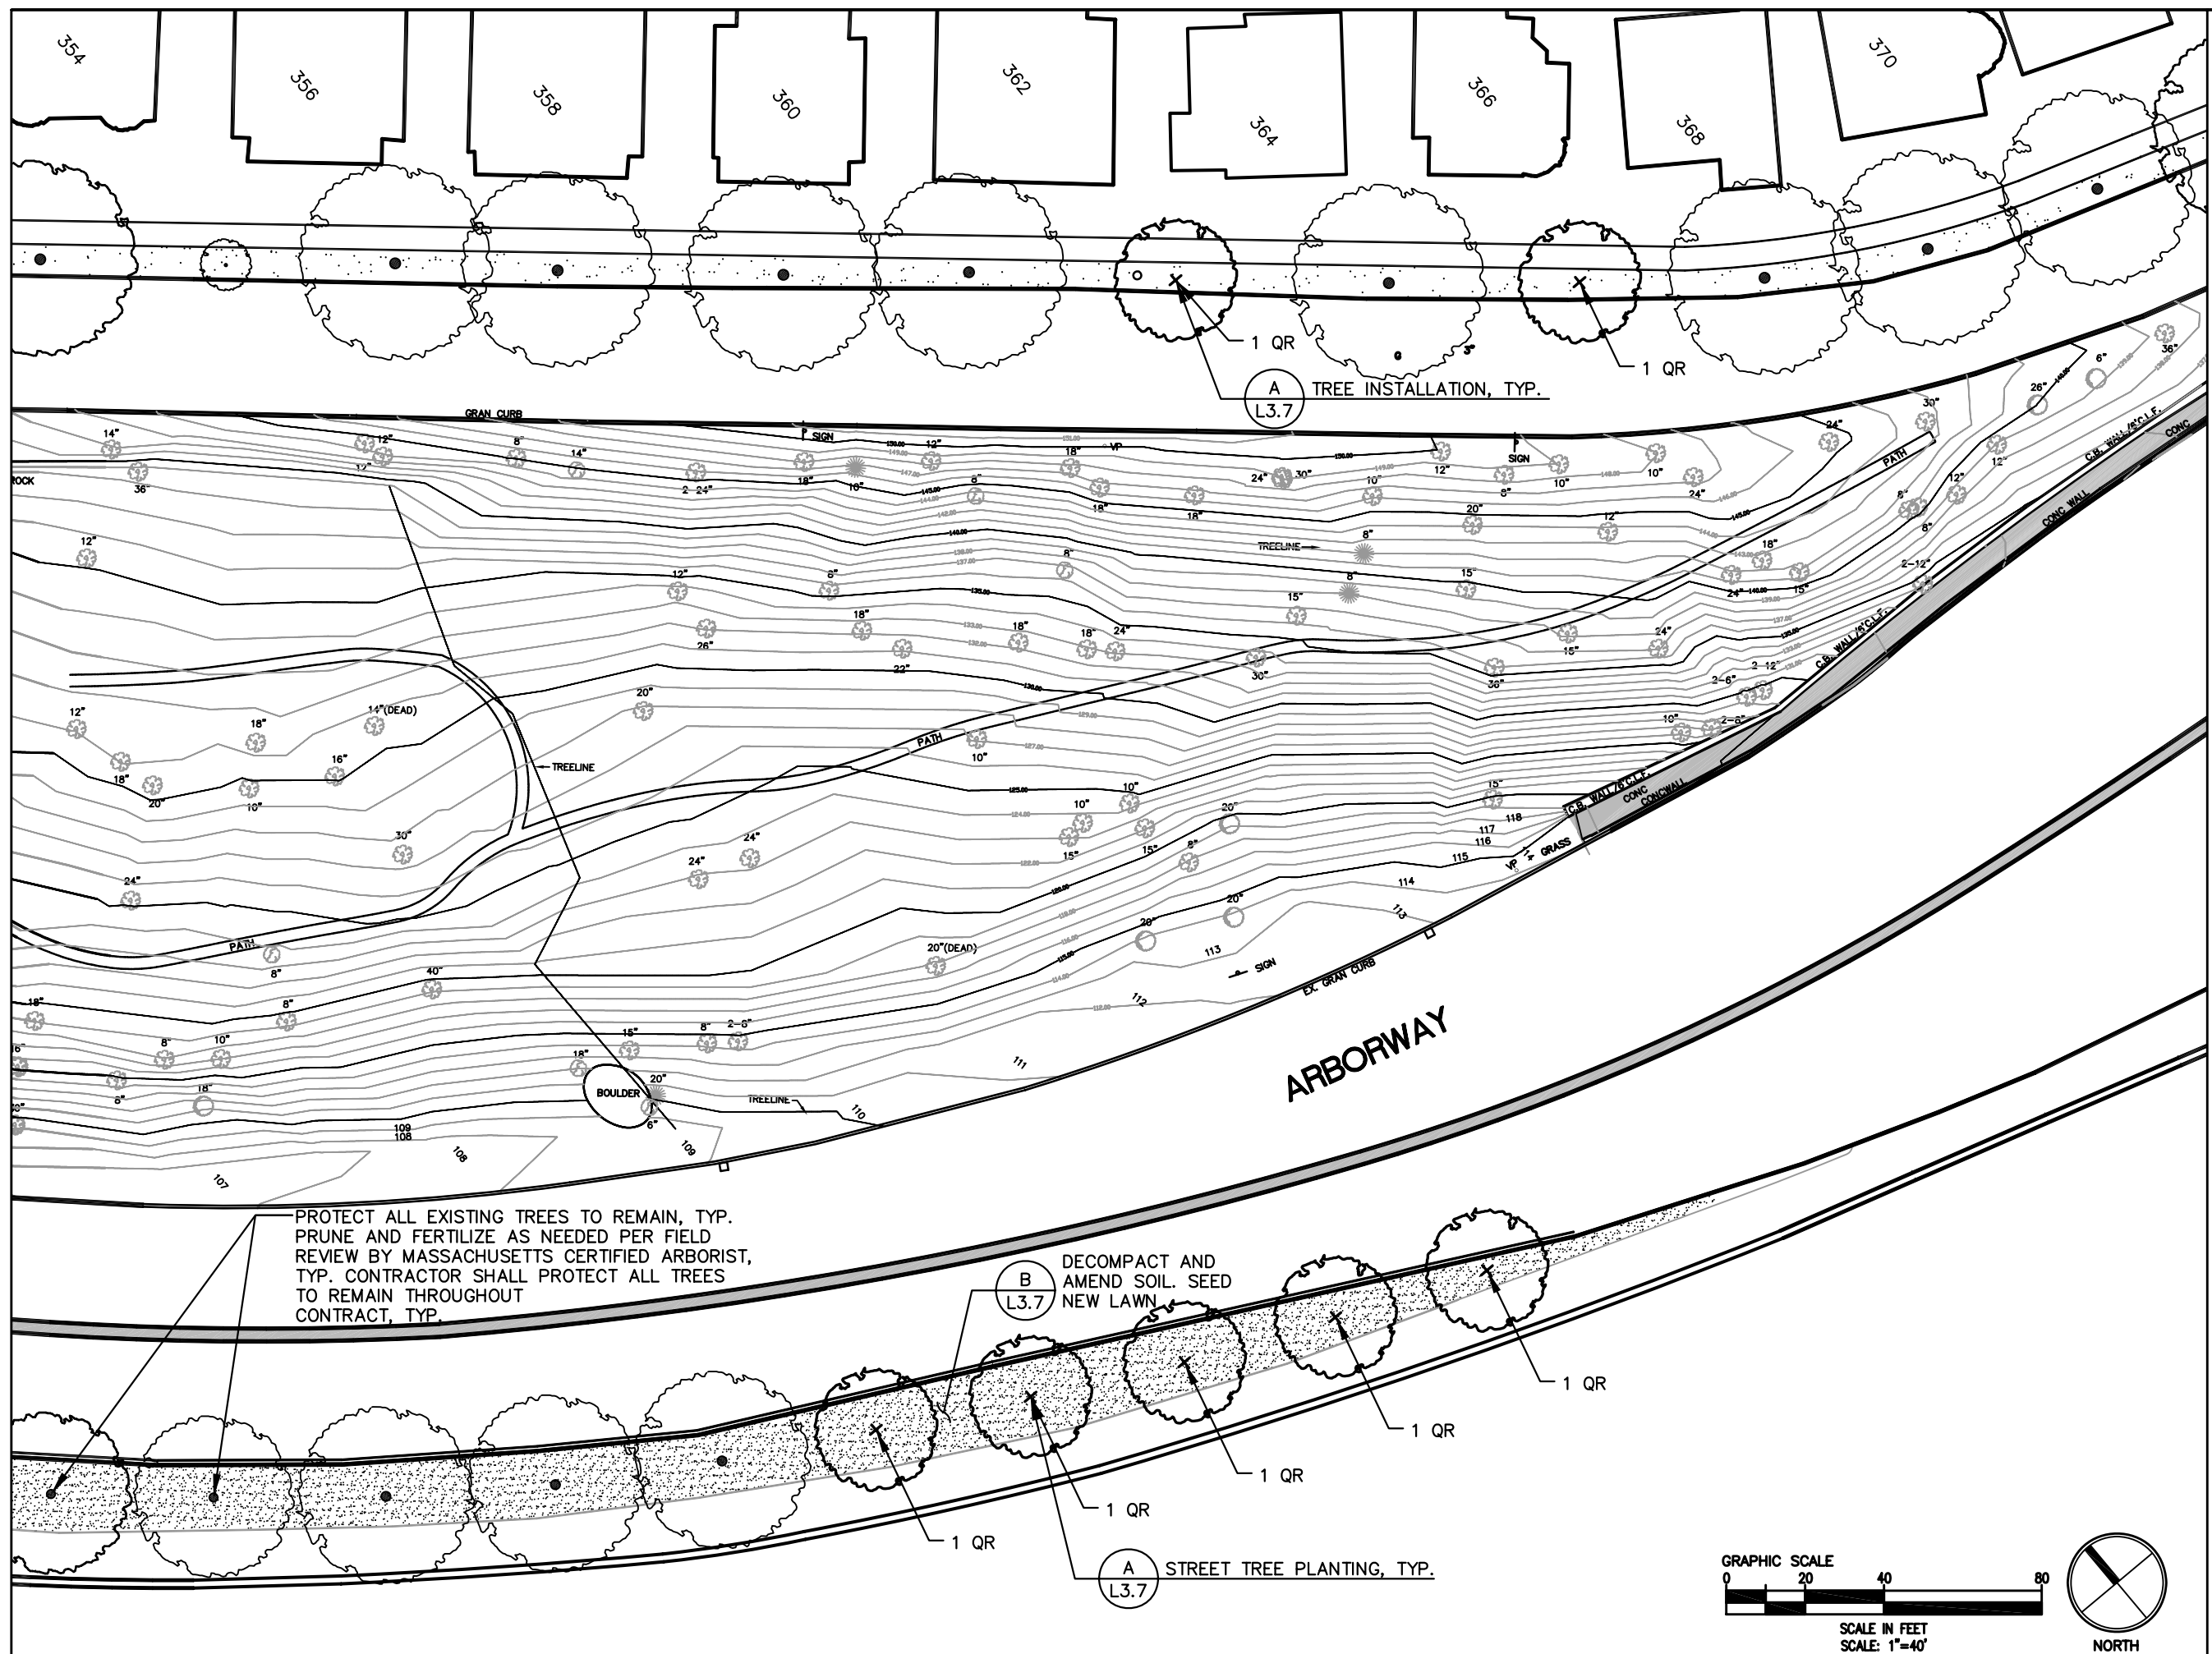

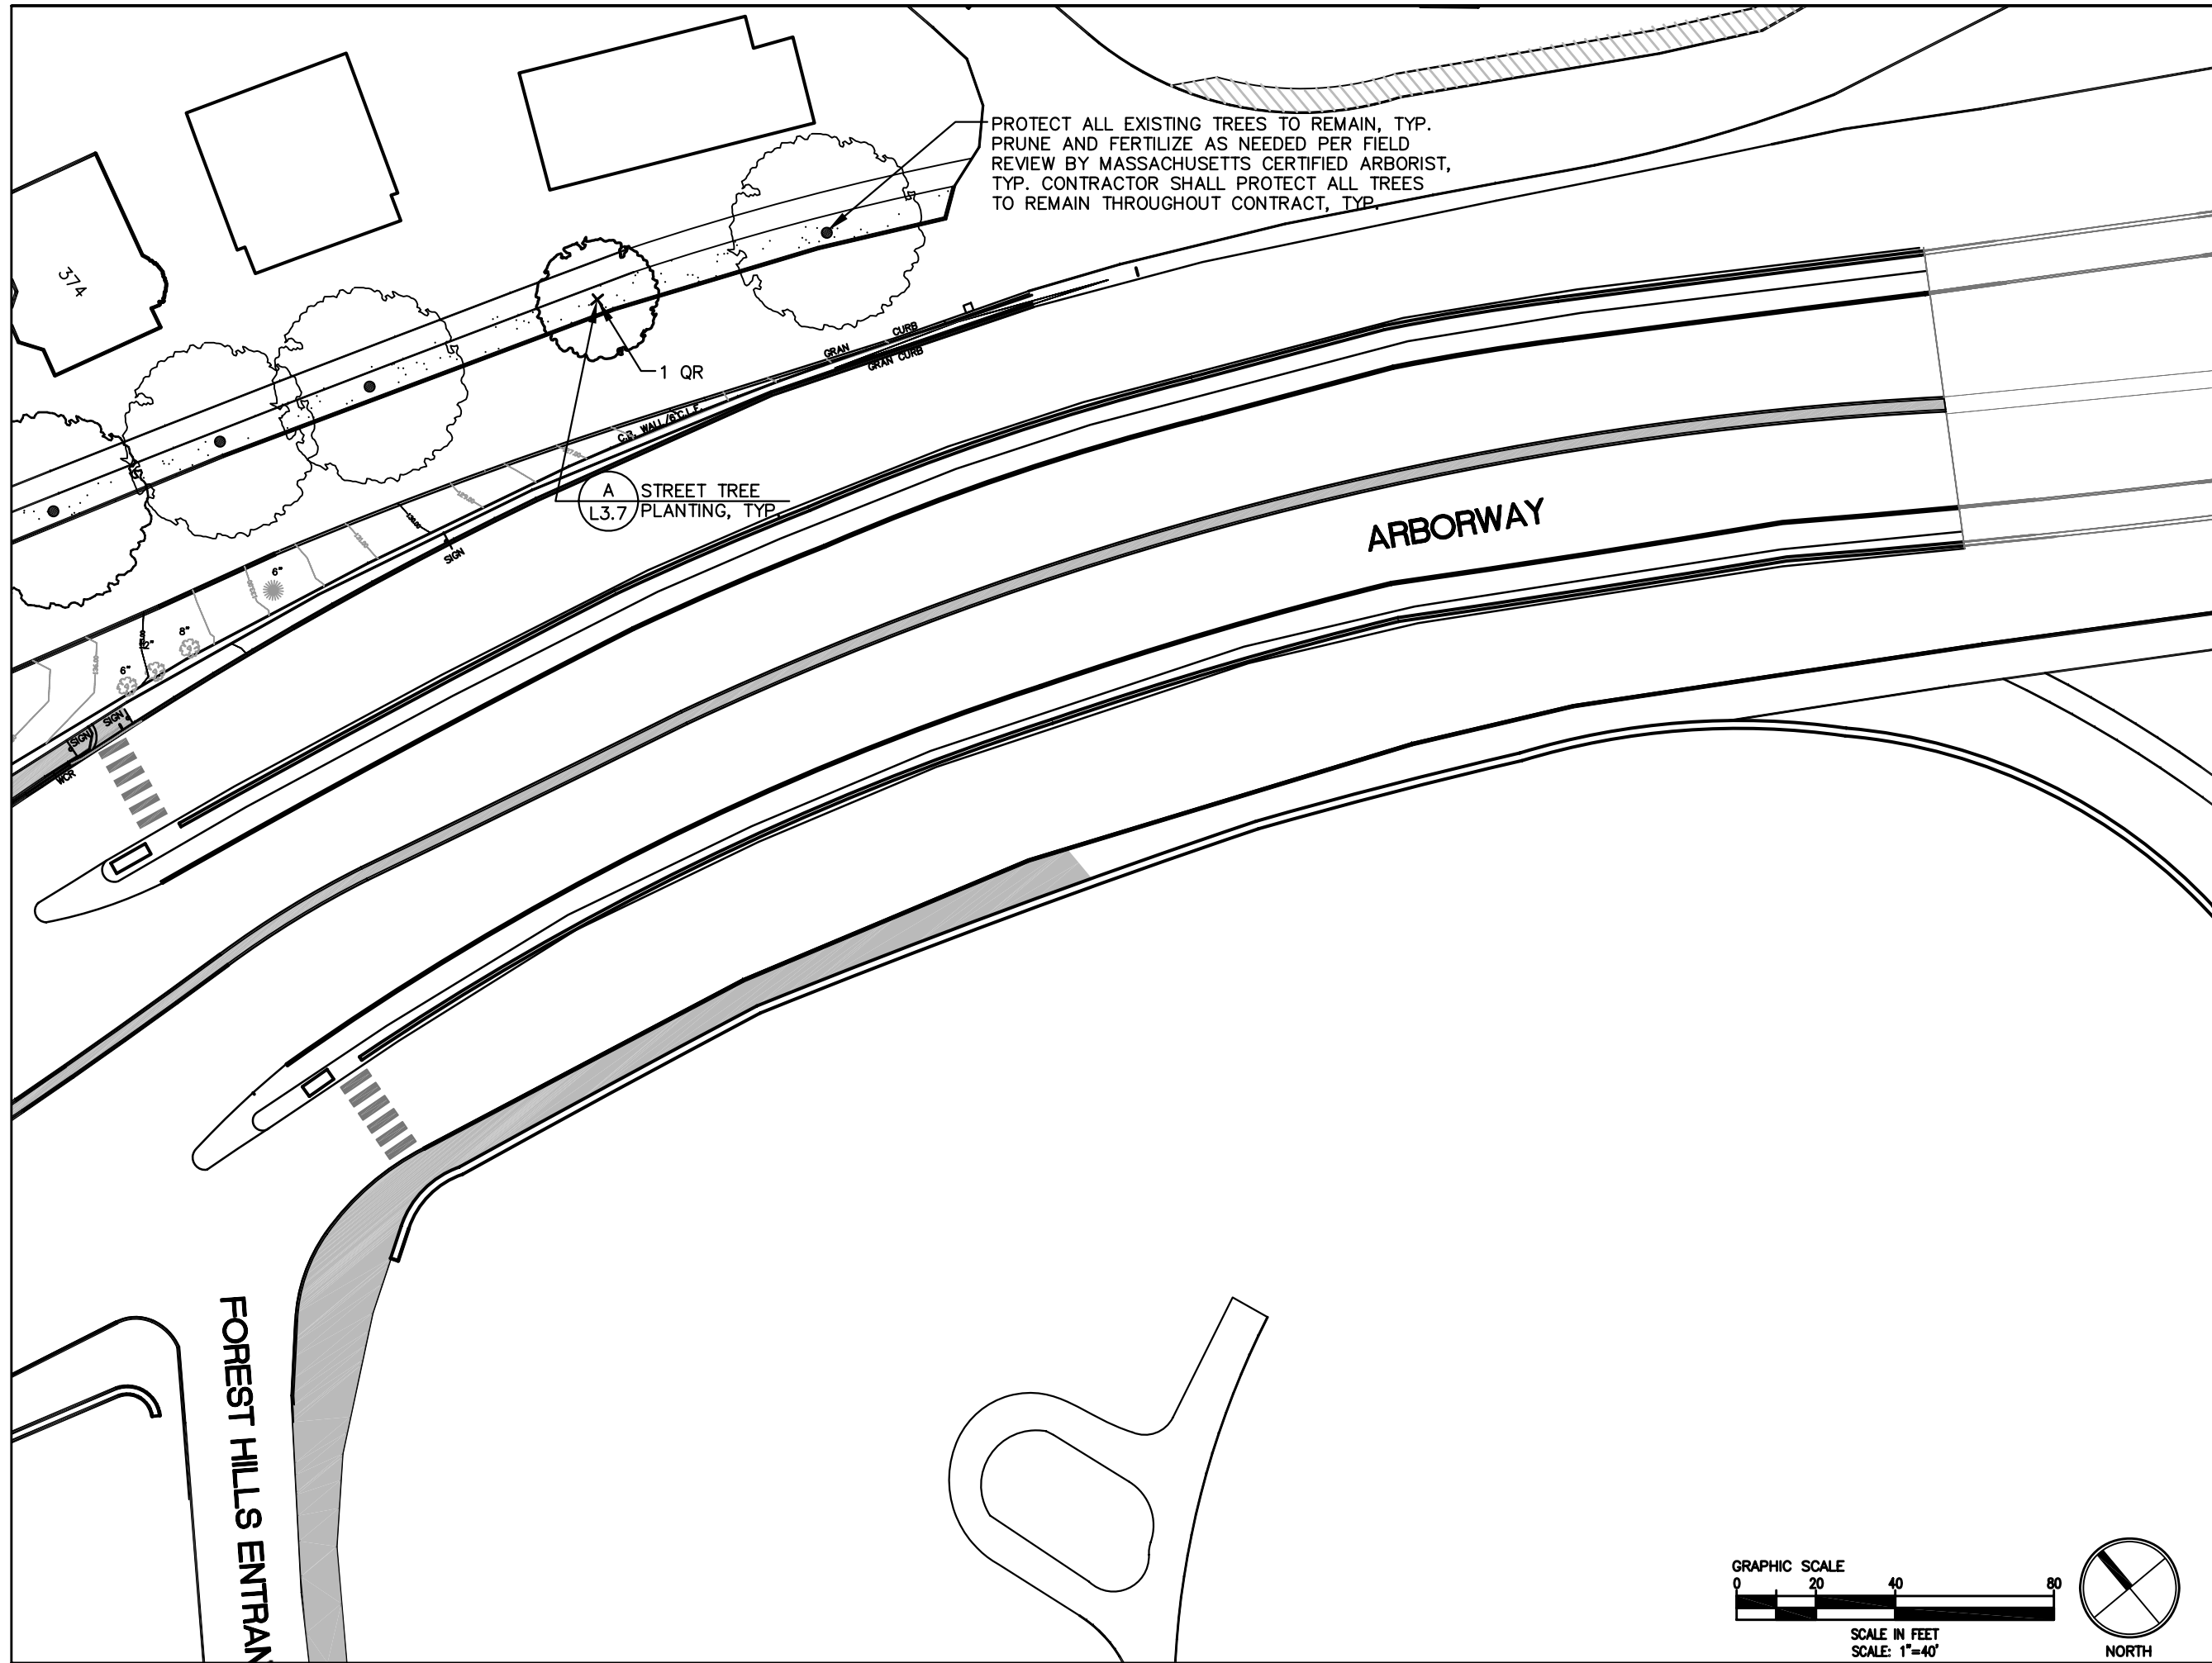

pressley

Prepared For:

 dcr
Massachusetts Department of
Conservation and Recreation


Gateway to the Arborway


Boston, Massachusetts

Street Trees Site Treatment Plan

DRAWN BY: SW/GC
CHECKED BY: GC
DATE: JULY 2008
SCALE: AS NOTED

DRAWING NO.
L3.6

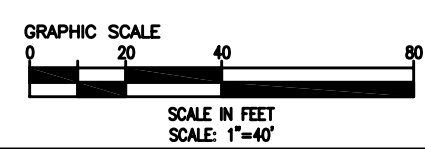

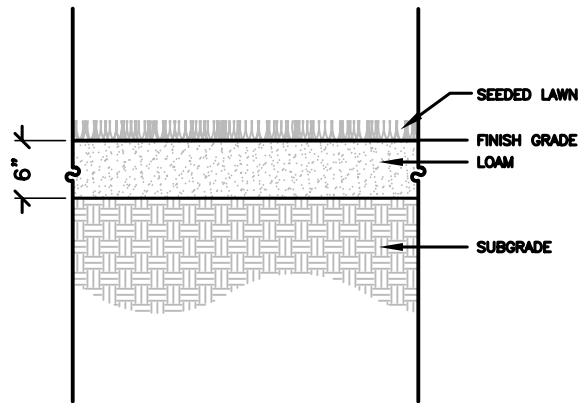


LAWN SEED MIX:
SHALL BE COMPOSED OF THE FOLLOWING VARIETIES WHICH SHALL BE MIXED IN THE PROPORTIONS AND SHALL TEST TO MINIMUM PERCENTAGES, PURITY, AND GERMINATION SPECIFIED.

COMMON NAME	PROPORTION	GERMINATION MINIMUM	PURITY MINIMUM
CREEPING RED FESCUE OR CHEWING'S FESCUE	50%	85%	95%
KENTUCKY BLUEGRASS (FYLKING)	20%	90%	90%
MANHATTAN PERENNIAL RYE	25%	90%	90%
RED TOP	5%	85%	92%

* ANNUAL RYEGRASS SHALL NOT EXCEED 5%

SEEDING RATE: 8 POUNDS PER 1000 SQUARE FOOT.

B
L3.7
Seeded Lawn
NOT TO SCALE

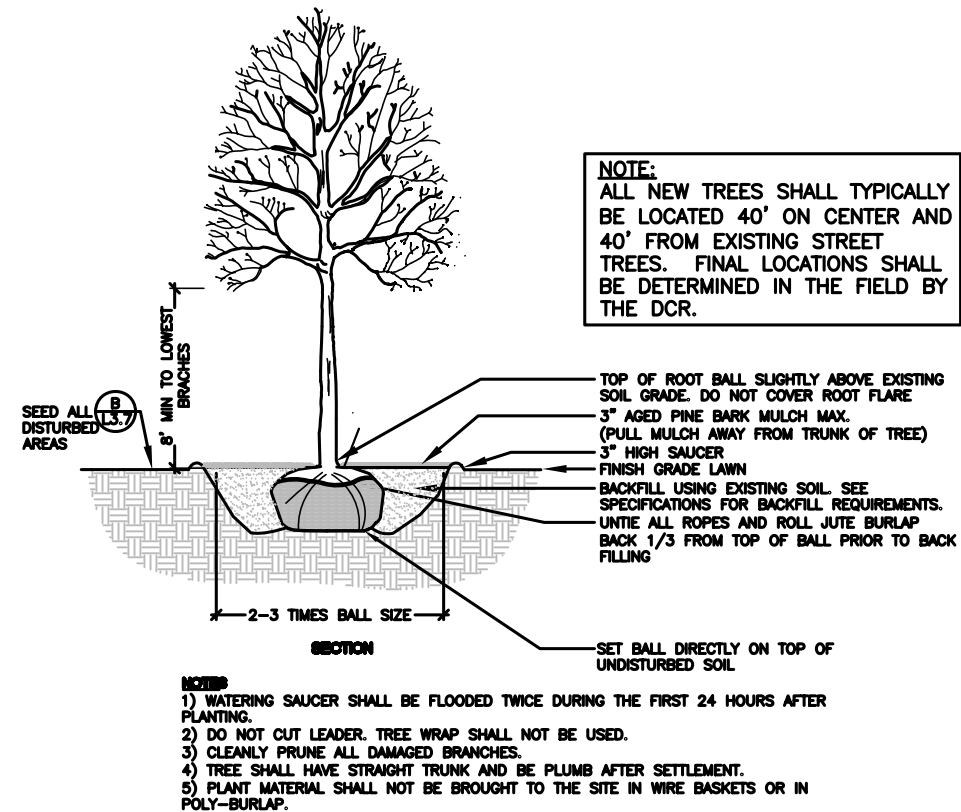

A
L3.7
Street Tree Planting
NOT TO SCALE

Plant Schedule

SYMBOL	QUANTITY	SCIENTIFIC NAME	COMMON NAME	SIZE	COMMENTS
QR	27	Quercus rubra	Red Oak	4" - 4 1/2" cal.	B&B

Gateway to the Arborway
Boston, Massachusetts

Street Trees
Site Treatment Plan
Details

DRAWN BY: SW/GC
CHECKED BY: GC
DATE: JULY 2008
SCALE: AS NOTED

DRAWING NO.
L3.7