

pressley

Prepared For:



Massachusetts Department of
Conservation and Recreation

Gateway to the Arborway


Boston, Massachusetts

DCR Signs Site Treatment Plan


DRAWN BY: SW/GC
CHECKED BY: GC
DATE: JULY 2008
SCALE: AS NOTED

DRAWING NO.


L5.1

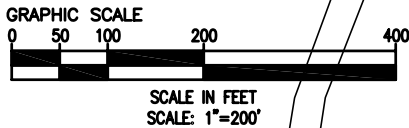


NOTE: ALL FINAL SIGN LOCATIONS AND CONFIGURATIONS SHALL BE DETERMINED IN THE FIELD BY THE DCR

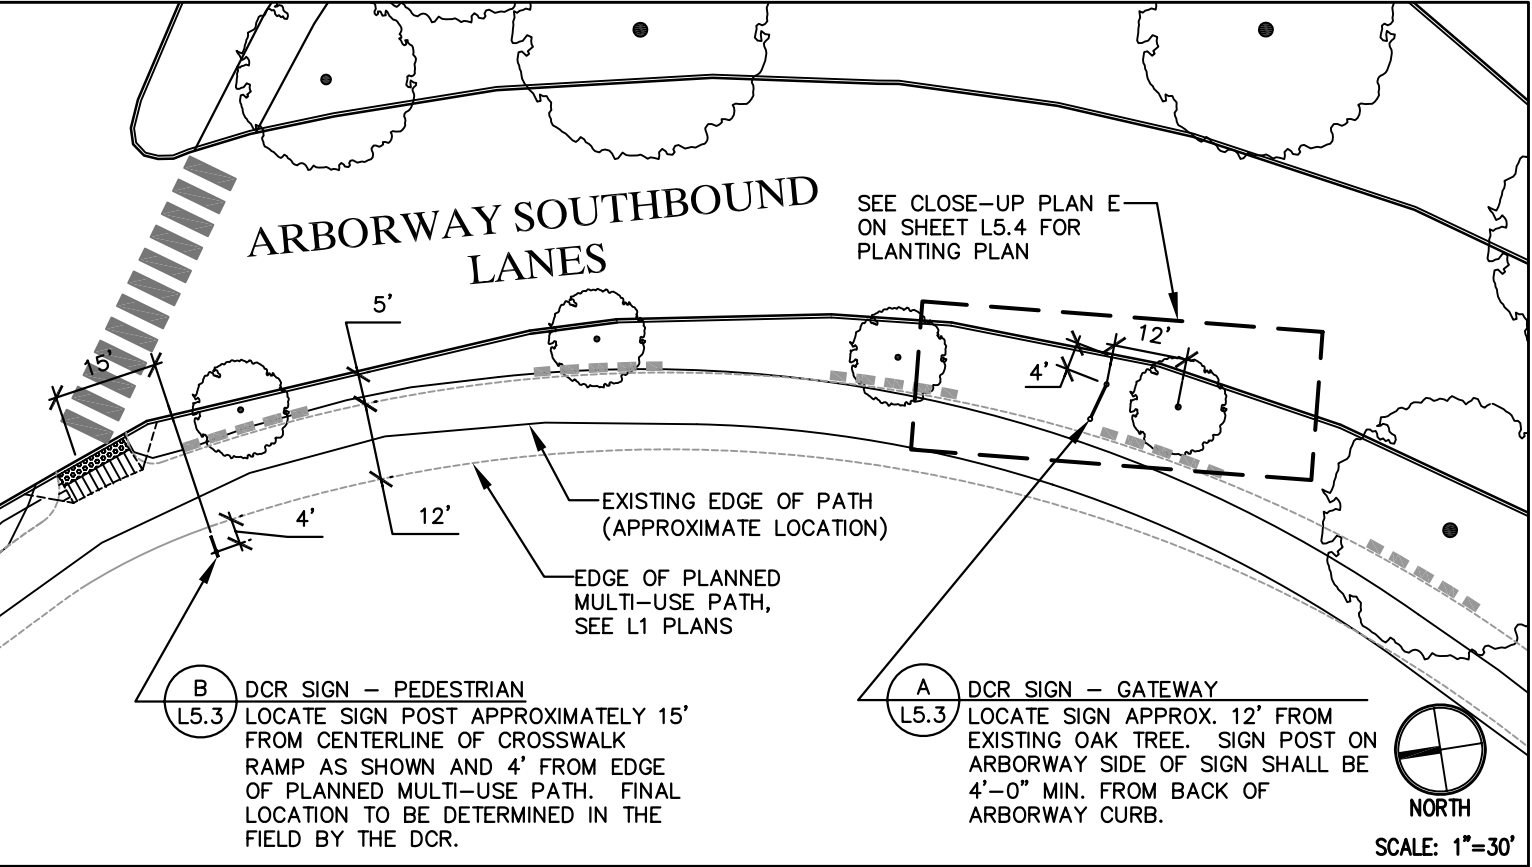


CLOSE-UP PLAN A

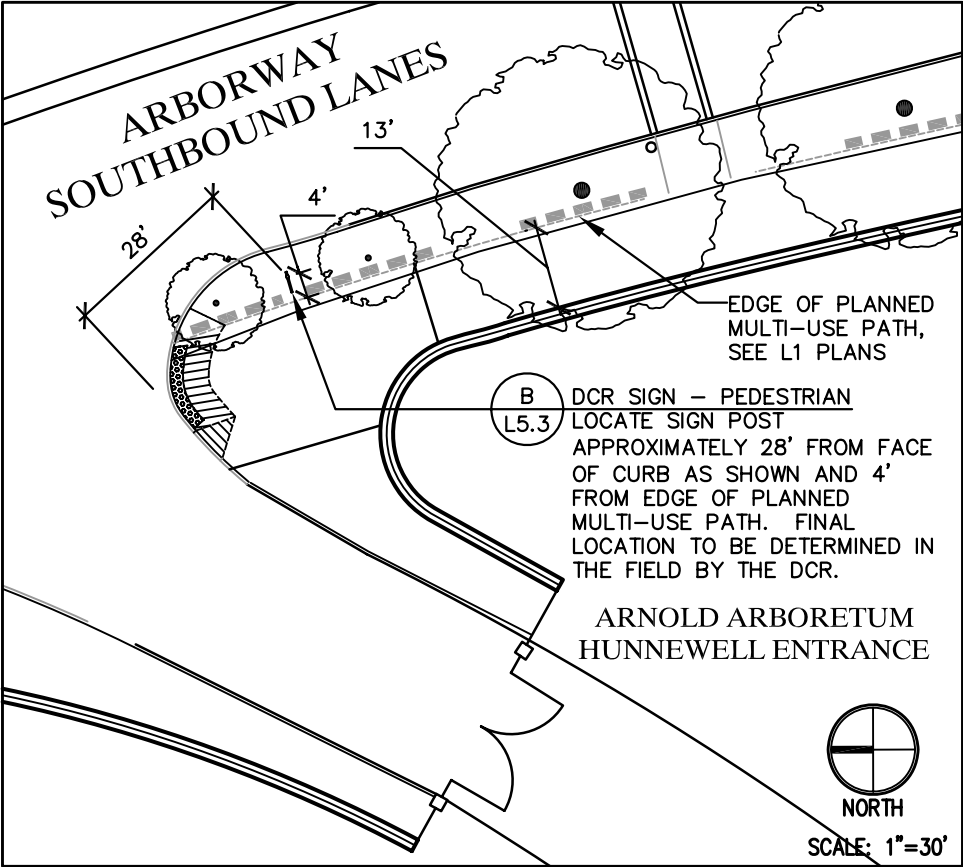

CLOSE-UP PLAN B

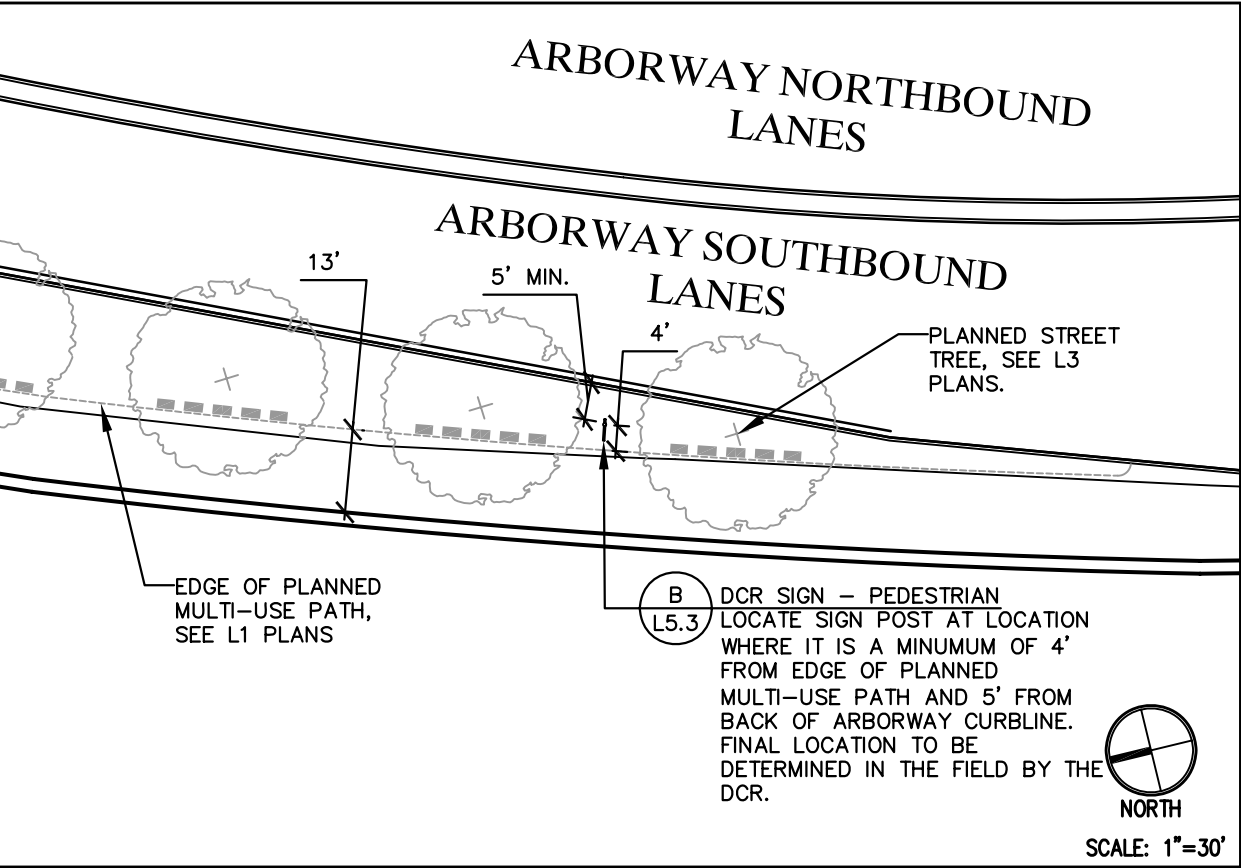

CLOSE-UP PLAN C

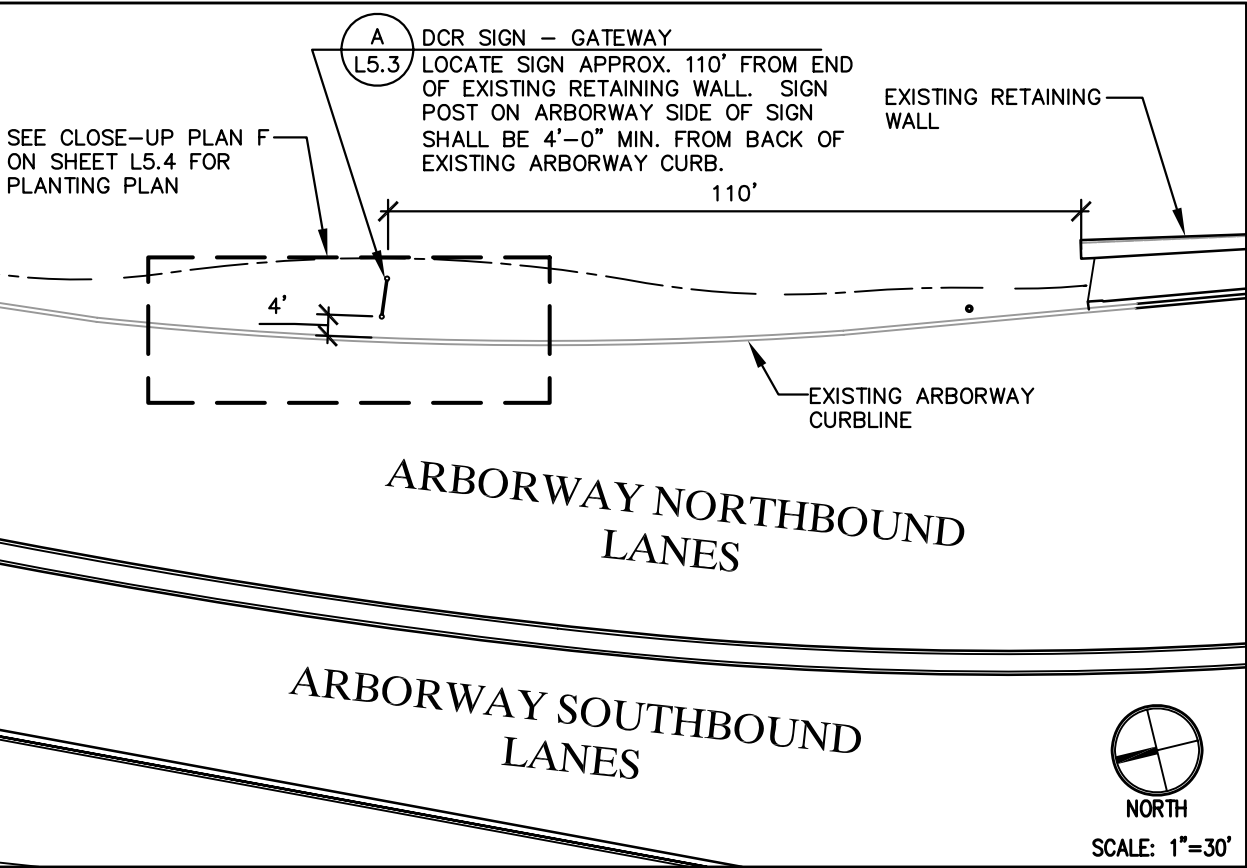




CLOSE-UP PLAN D

Gateway to the Arborway
Boston, Massachusetts





DCR Signs
Site Treatment Plan

DRAWN BY: SW/GC
CHECKED BY: GC
DATE: JULY 2008
SCALE: AS NOTED

DRAWING NO.
L5.2

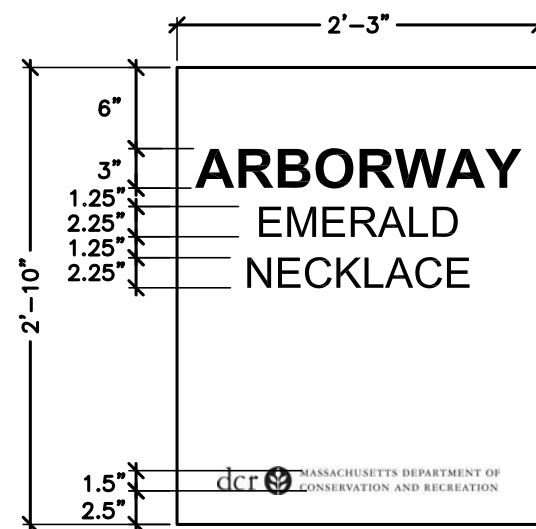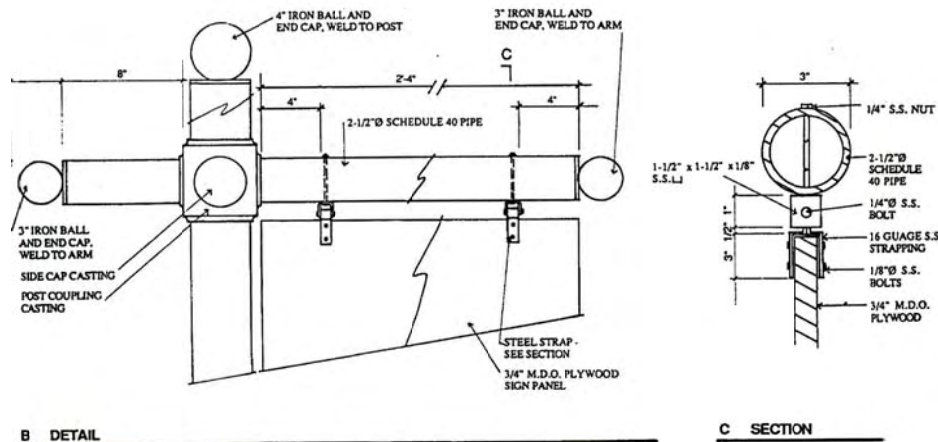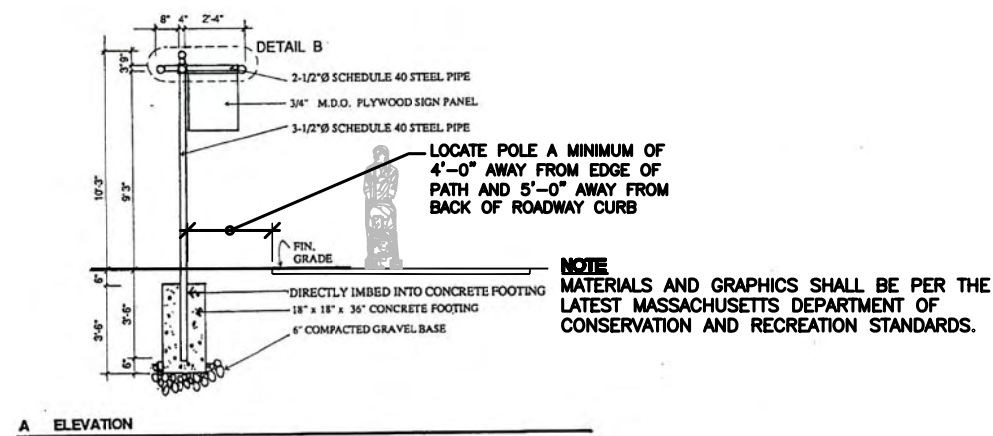

B
DCR Sign - Pedestrian
L5.3
NOT TO SCALE

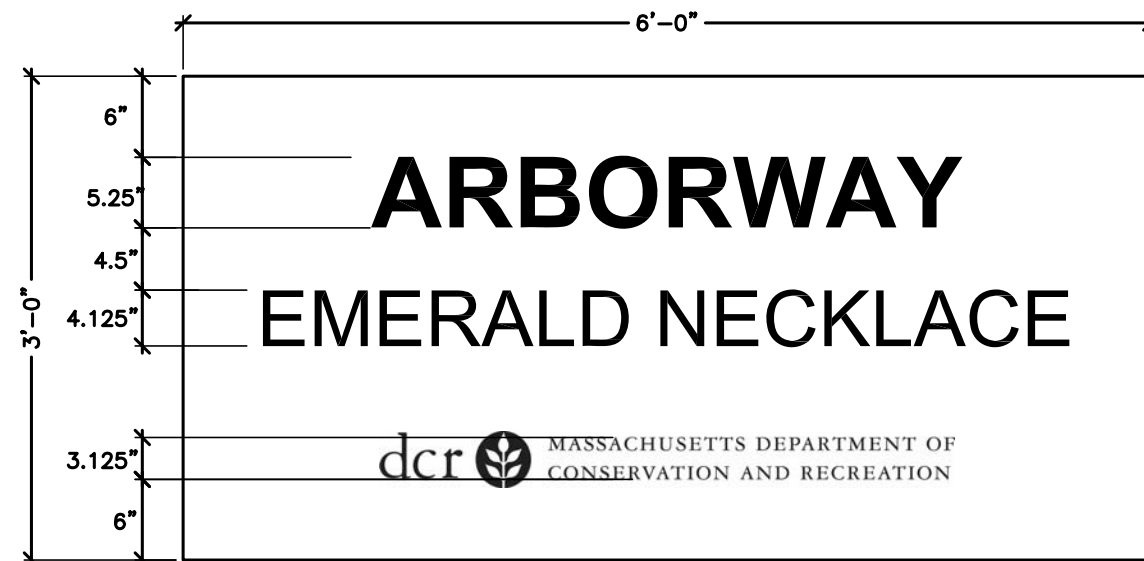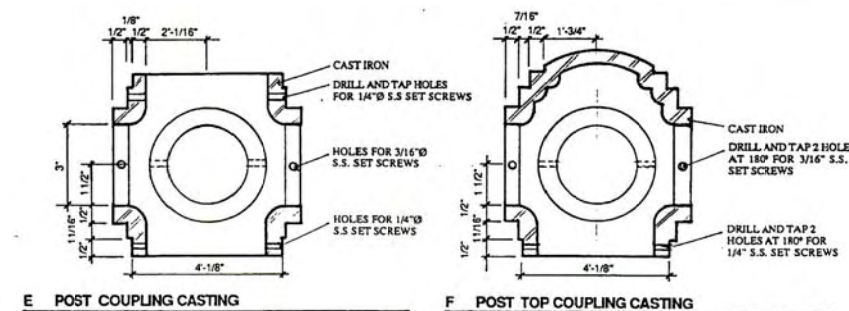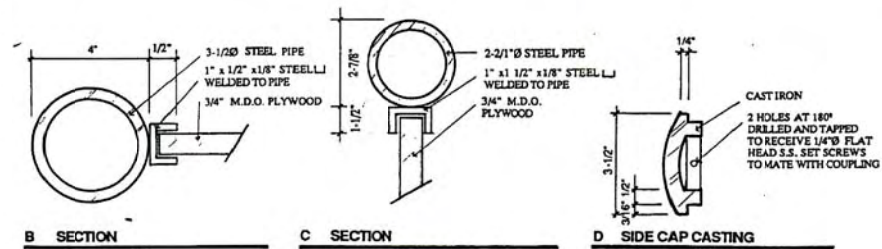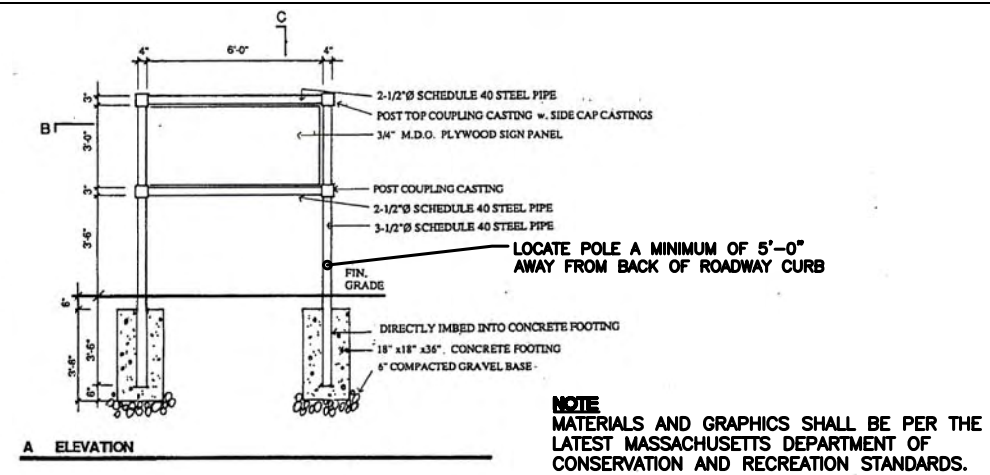

A
DCR Sign - Gateway
L5.3
NOT TO SCALE

Gateway to the Arborway
Boston, Massachusetts


DCR Signs
Site Treatment Plan
Details

DRAWN BY: SW/GC
CHECKED BY: GC
DATE: JULY 2008
SCALE: AS NOTED


DRAWING NO.
L5.3

Plant Schedule


SYMBOL	QUANT.	SCIENTIFIC NAME	COMMON NAME	SIZE	COMMENTS	SPACING
FG	13	Fothergilla gardenii	Dwarf Fothergilla	#3 cont		2.5' OC
RP	3	Rhododendron periclymenoides	Pinxterbloom Azalea	2-3' ht	B&B	4' OC

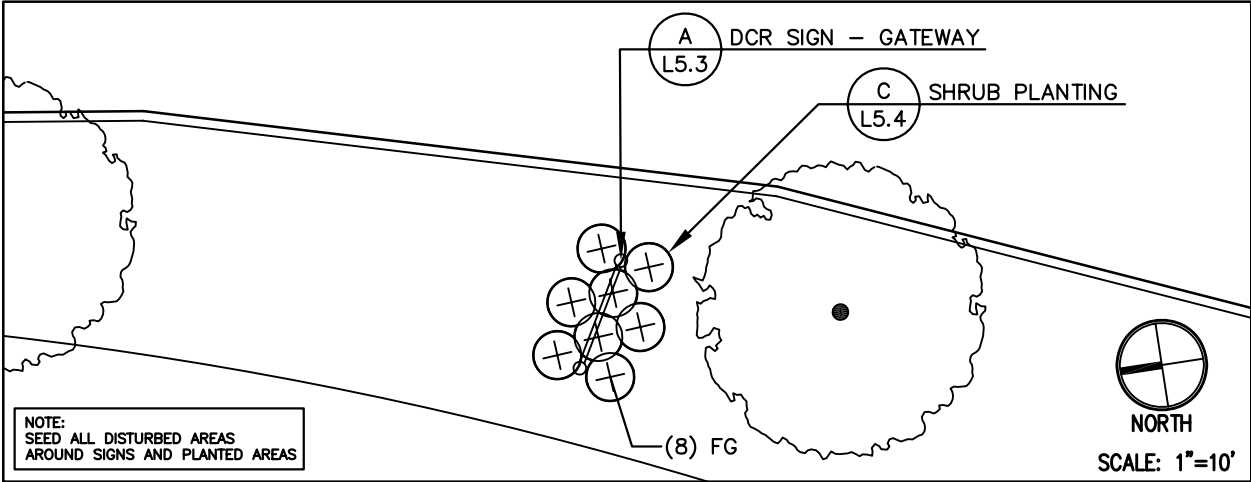


CLOSE-UP PLAN E

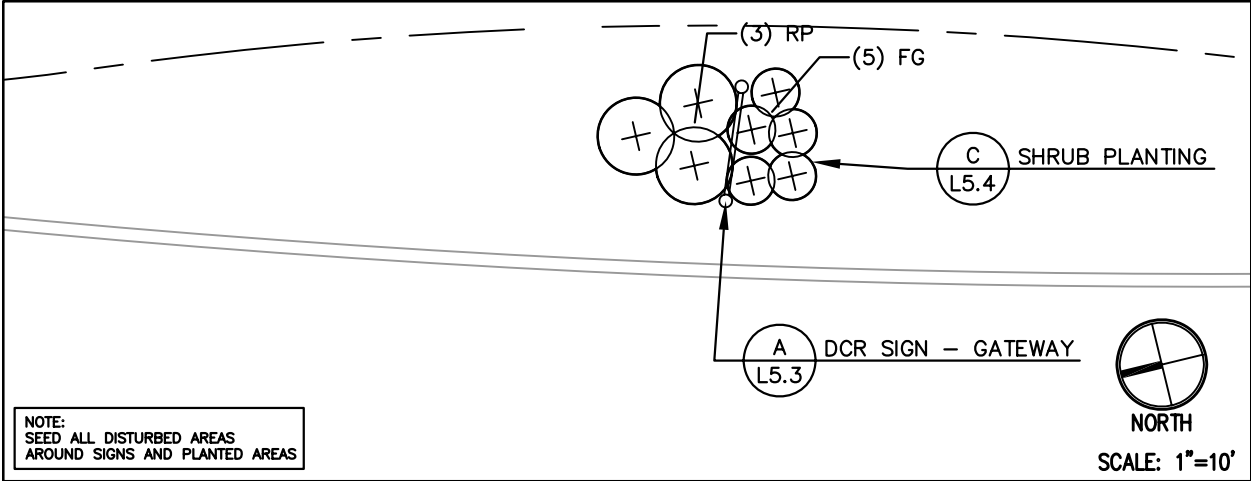

CLOSE-UP PLAN F

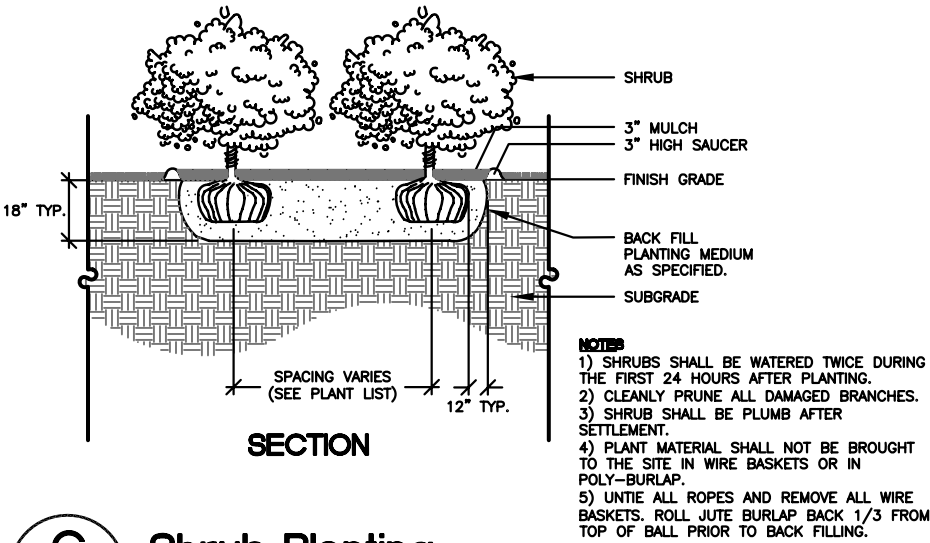

C Shrub Planting
L5.4 NOT TO SCALE

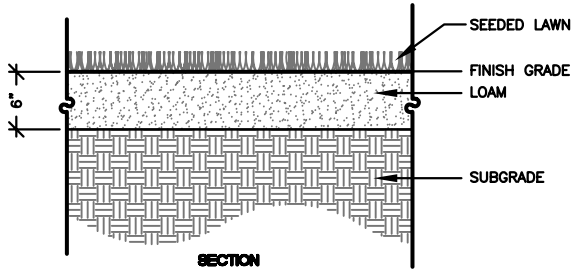

D Seeded Lawn
L5.4 NOT TO SCALE

LAWN SEED MIX:
SHALL BE COMPOSED OF THE FOLLOWING VARIETIES WHICH SHALL BE MIXED IN THE PROPORTIONS AND SHALL TEST TO MINIMUM PERCENTAGES, PURITY, AND GERMINATION SPECIFIED.

COMMON NAME	PROPORTION	GERMINATION	PURITY
		MINIMUM	MINIMUM
CREeping RED FESCUE			
OR CHEWING'S FESCUE	50%	85%	95%
KENTUCKY BLUEGRASS (FYLKING)	20%	90%	90%
MANHATTAN PERENNIAL RYE	25%	90%	90%
RED TOP	5%	85%	92%

* ANNUAL RYEGRASS SHALL NOT EXCEED 5%

SEEDING RATE: 8 POUNDS PER 1000 SQUARE FOOT.

pressley

Prepared For:



Massachusetts Department of
Conservation and Recreation

Gateway to the Arborway
Boston, Massachusetts

DCR Signs
Site Treatment Plan
Details

DRAWN BY: SW/GC
CHECKED BY: GC
DATE: JULY 2008
SCALE: AS NOTED

DRAWING NO.
L5.4